

MODEL SI9314

COMBINATION DRENCH SHOWER EYEWASH/FACEWASH WITH DUST COVER

Options:

SI9314PDCZS - Eye Wash

SI9314FWZS - Face and Eye Wash

Stainless Steel shower head and bowel




PRODUCT FEATURES:

- Halo™ and SpinTec™ deliver the most effective washdown coverage and spray pattern
- Certified by IAPMO OCEANA to AS 4775-2007 and AS/NZS 4020
- Floor mount
- Separate supply and waste pipes
- Ergonomic hand activation facewash cover – easy to reach from any direction
- Barrier free/wheelchair accessible
- Yellow plastic bowl
- Universal identification sign and inspection tag included

Overall Dimensions

Refer drawings on page 2

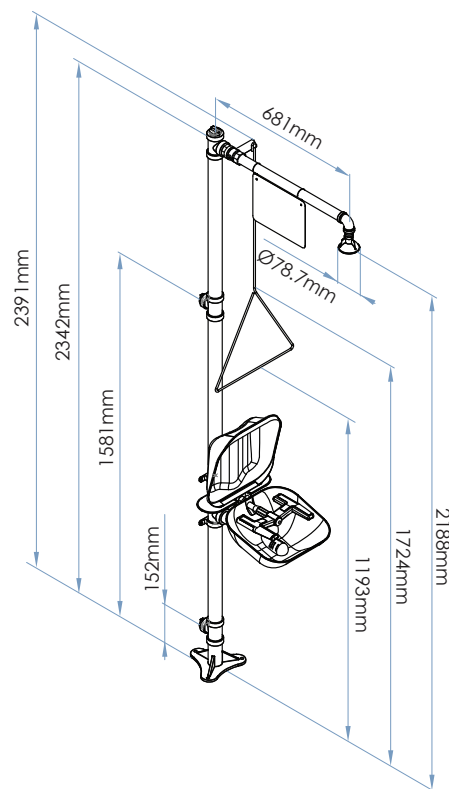

PRODUCT DATA:

SPECIFICATIONS:

Standard Facewash or Eye/Face Wash Units save space and fit easily into any work environment. Halo facewash or eye/face wash, operated by an ergonomic, highly visible push handle, provides effective wash down coverage and spray pattern. Integral strainer reduces debris in the water and also prevents clogging.

- ☒ This plumbing fixture is not intended to dispense water for human consumption through drinking or for preparation of food or beverages.

Pipe and Fittings

Piping to 32mm BSPP water supply inlet on unit. Piping to 32mm BSPP drain outlet for facewash. 32mm piping assembly manufactured wash cover – easy to reach from

- Type 304 corrosion resistant stainless steel
- Optional Type 316 corrosion-resistant stainless steel

Ball Valve

1/2" stay-open eye and eye/face wash valve manufactured of the following materials:

- Type 316 stainless steel

Facewash

The Halo facewash system offers a high performance rinsing platform that provides rapid relief to an individual's eyes that have been injured by chemicals or particulate. The facewash includes an integral 5.1 GPM (19.2 L) flow control, providing water at a safe velocity while maintaining its effectiveness (exceeds minimum water flow of 0.4 GPM (1.5 L) at 30 PSI (2.0 bar)). Facewash is protected by flip open dust covers that open when product is activated or by a full bowl dust cover that activates the unit when it is opened. Safe, steady water flow under varying water supply conditions from 30–90 PSI (2.0-6.1 bar) is assured by integral flow control in the sprayhead assembly. Sprayheads are made from an impact resistant ABS plastic.

Eye/Face Wash


The Halo eye/face wash system offers a high performance rinsing platform that provides rapid relief to an individual's eyes and face that have been injured by chemicals or particulate. This system provides the most complete face wash available in the market. The eye/face wash includes an integral 5.1 GPM (19.2 L) flow control, providing water at a safe velocity while maintaining its effectiveness (exceeds minimum water flow of 3.0 GPM (11.4 L) at 30 PSI (2.0 bar)). Eye/face wash is protected by flip open dust covers that open when product is activated or by a full bowl dust cover that activates the unit when it is opened. Safe, steady water flow under varying water supply conditions from 30–90 PSI (2.0–6.1 bar) is assured by integral flow control in the sprayhead assembly. Sprayheads are made from an impact resistant ABS plastic, or from durable Type 304 stainless steel with electro-polished finish.




Bowl and Dust Cover

Bowl is constructed of yellow impact-resistant plastic or Type 304 corrosion-resistant stainless steel. Optional dust cover is constructed of transparent yellow impact-resistant plastic or Type 304 corrosion-resistant stainless steel.

Activation

Type 304 Stainless steel push handle with Type 304 stainless steel foot pedal.

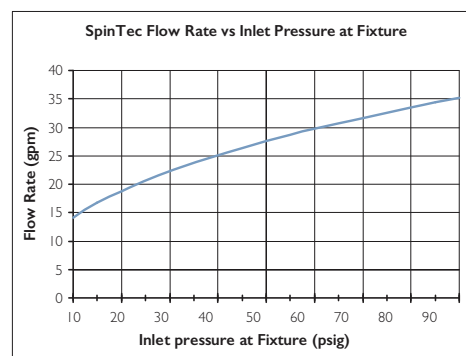

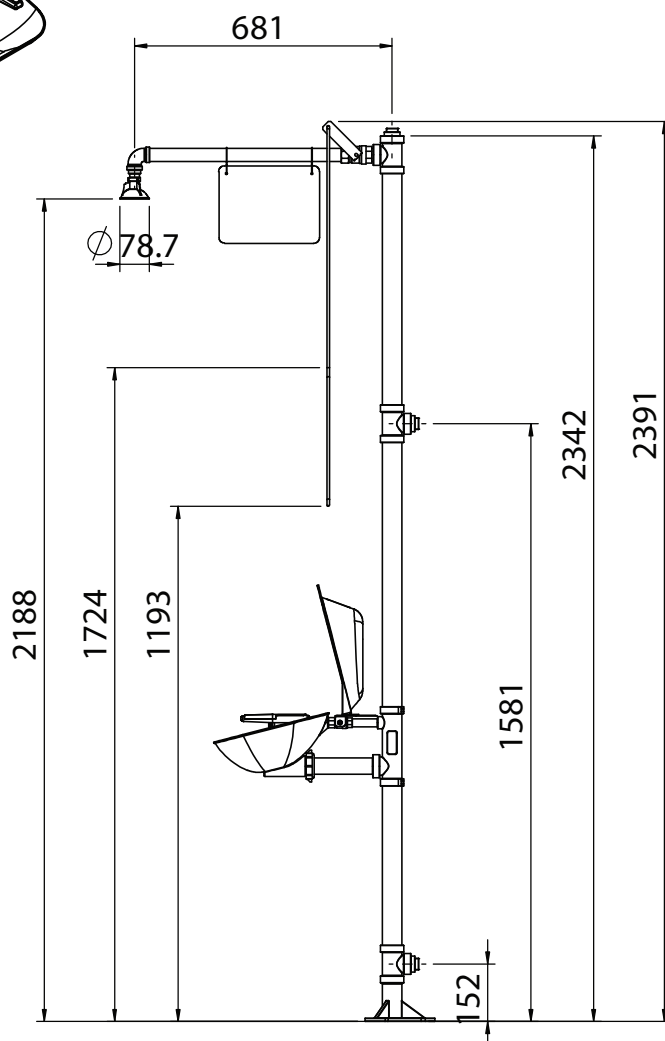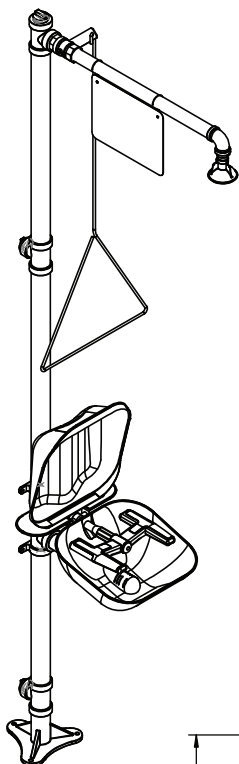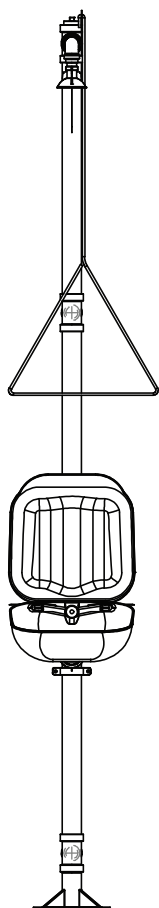

Bradley

DWG NO. S19314

APPROVED BY:

Proudly customised design please approve

SCALE: 1:20